



Gaillard Design & Plan

IMAGINE - CREATE - VISUALIZE - ILLUSTRATE - INFORM

ARCHITECTURAL DESIGN & DRAFTING

CALGARY, ALBERTA
 PH: 403-703-7322
 E-MAIL: tom@gaillarddesignandplan.com
 WEB SITE: gaillarddesignandplan.com

NOTES:

THESE DOCUMENTS ARE INSTRUMENTS OF SERVICE AND AS SUCH REMAIN THE PROPERTY OF Gaillard Design & Plan USE OR PUBLICATION REQUIRES WRITTEN APPROVAL FROM Gaillard Design & Plan

DO NOT DETERMINE DIMENSIONS BY SCALING OFF THESE DRAWINGS.

THESE DRAWINGS ARE A GRAPHIC REPRESENTATION AND ARE NOT INTENDED TO PROVIDE DIMENSIONAL INFORMATION, EXCEPT WHERE DIMENSIONS ARE SPECIFICALLY INDICATED. SHOULD YOU REQUIRE ADDITIONAL DIMENSIONS, PLEASE CONTACT Gaillard Design & Plan.

BUILDER:

National Fence & Deck

PROJECT INFO:

PROJECT ADDRESS:
 6020 Dalgetty Drive NW

PROJECT CITY:
 Calgary, Alberta

LEGAL DESCRIPTION:
 Lot 43 Block Plan

PROJECT FILE:
 GDP2016-1-110a.pln

DRAWING INFO:

Detached Garage

Detached Garage/Out Building

1" ACTUAL

IF THE ABOVE DIMENSION DOES NOT MEASURE ONE INCH (1") EXACTLY, THIS DRAWING WILL HAVE BEEN ENLARGED OR REDUCED, AFFECTING ALL LABELED SCALES.

DATE: 2016-05-27

SCALE: AS NOTED

SHEET SIZE: 17x11

DESIGN BY: GD



DRAWN BY: TDG

NOTE: ALL DIMENSIONS ARE TO FRAMING/CONCRETE UNLESS INDICATED OTHERWISE

SHEET INDEX: ARCHITECTURAL

DG-1

Plot Plan

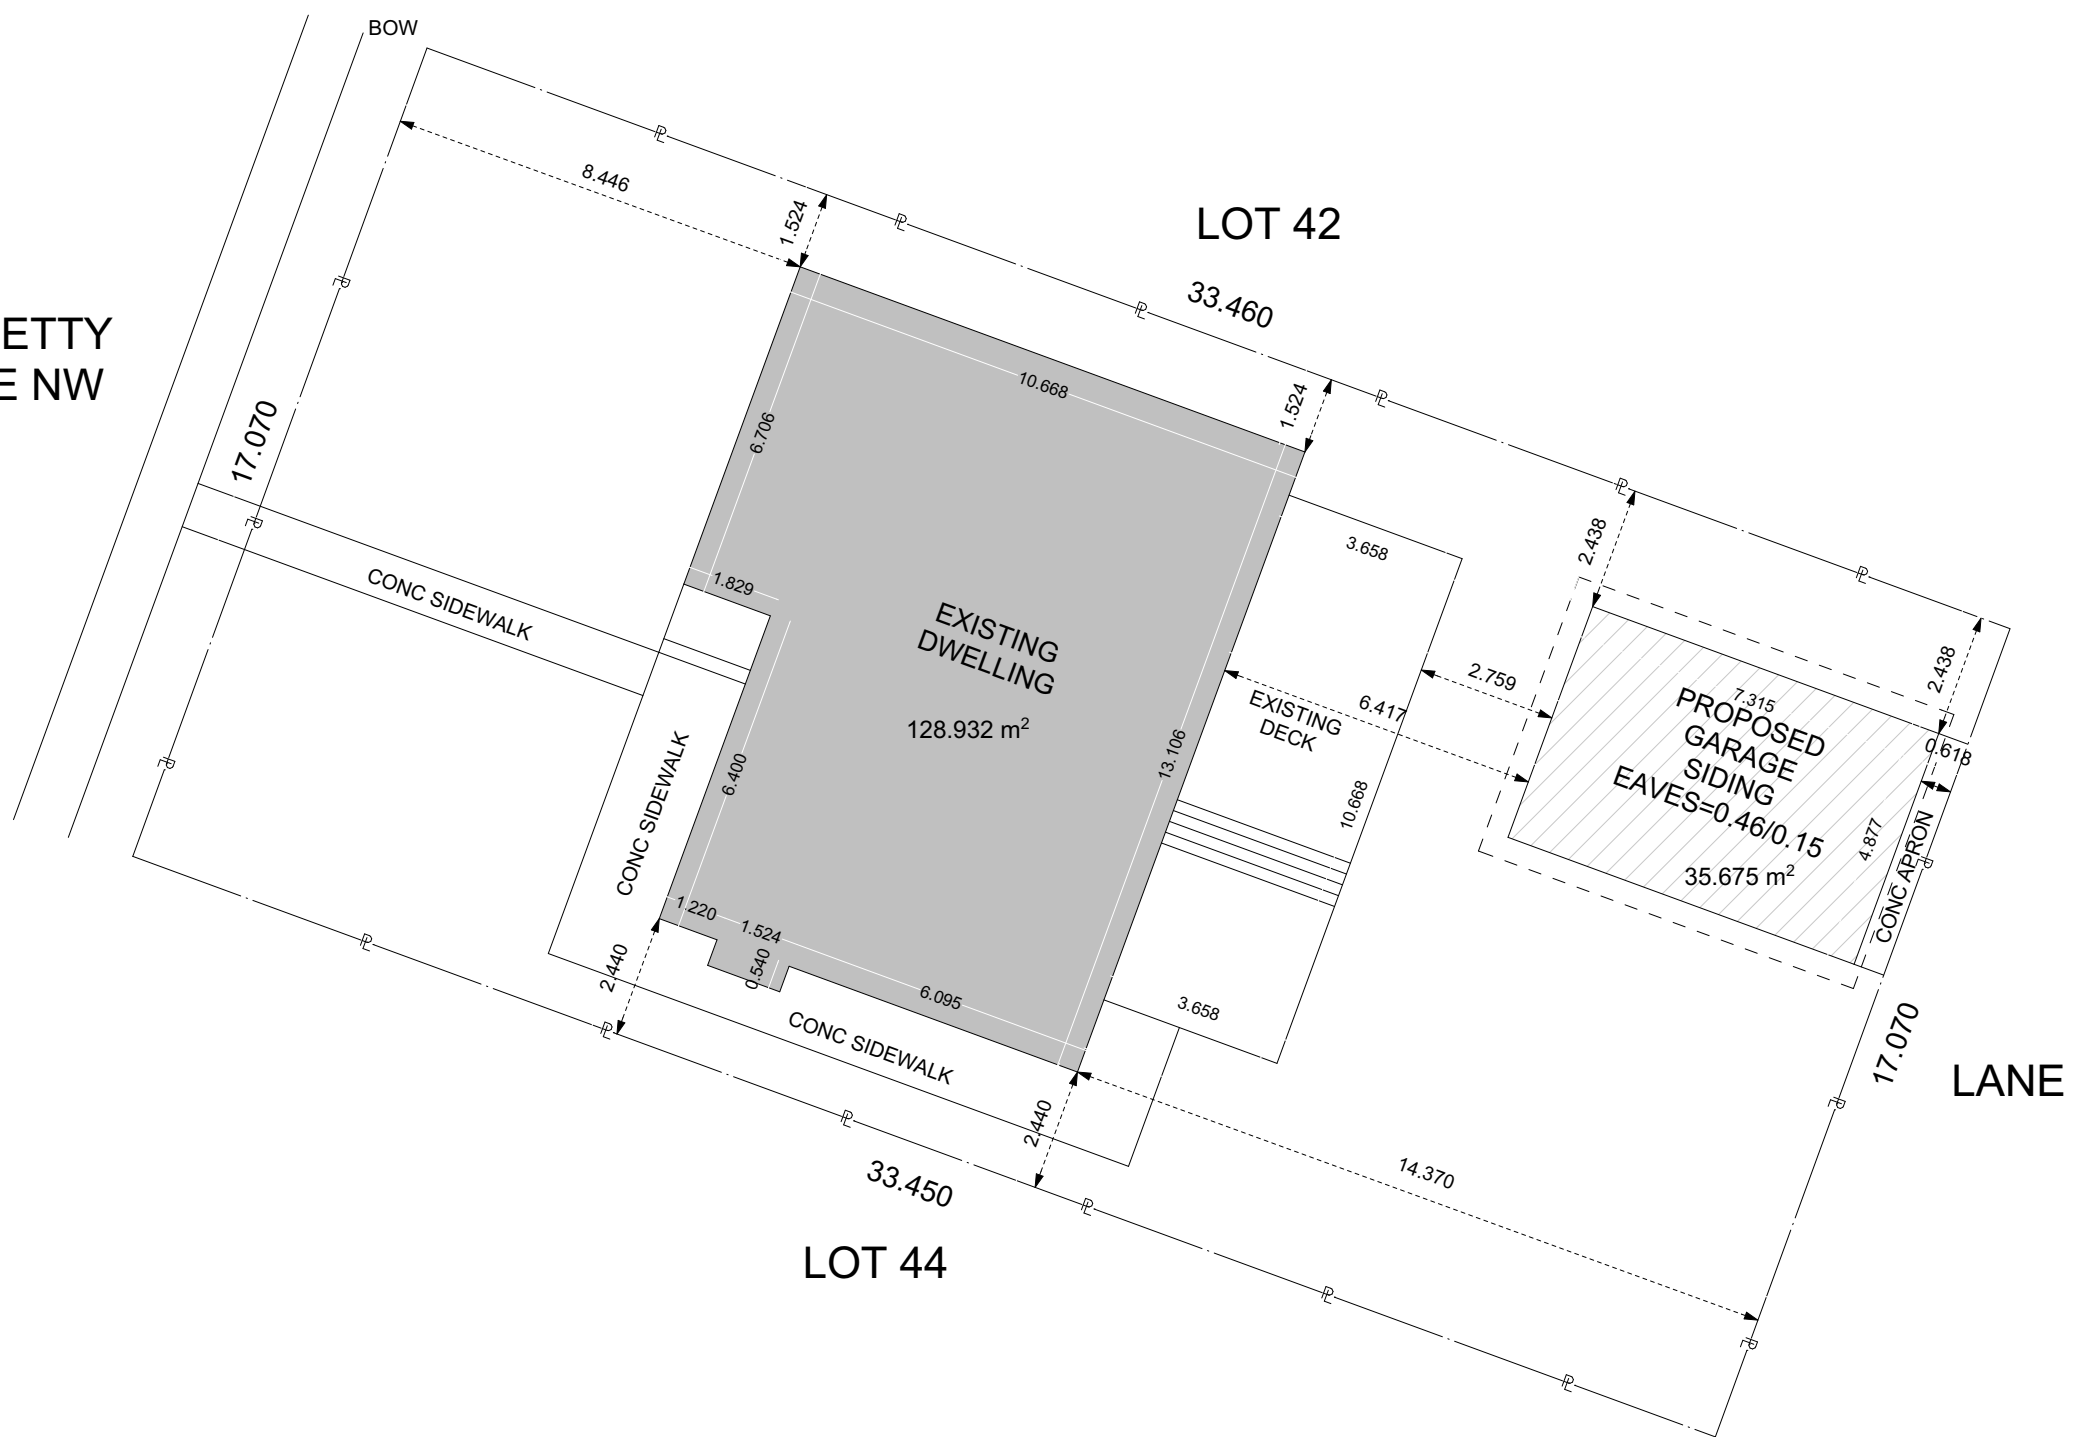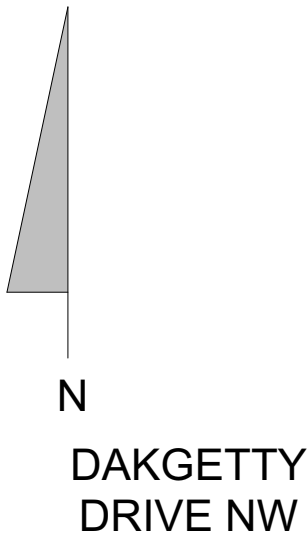

Plot Plan
 SCALE: 1:150



Gaillard Design & Plan
 IMAGINE - CREATE - VISUALIZE - ILLUSTRATE - INFORM
ARCHITECTURAL DESIGN & DRAFTING
 CALGARY, ALBERTA
 PH: 403-703-7322
 E-MAIL: tom@gaillarddesignandplan.com
 WEB SITE: gaillarddesignandplan.com

NOTES:

THESE DOCUMENTS ARE INSTRUMENTS OF SERVICE AND AS SUCH REMAIN THE PROPERTY OF Gaillard Design & Plan USE OR PUBLICATION REQUIRES WRITTEN APPROVAL FROM Gaillard Design & Plan

DO NOT DETERMINE DIMENSIONS BY SCALING OFF THESE DRAWINGS.

THESE DRAWINGS ARE A GRAPHIC REPRESENTATION AND ARE NOT INTENDED TO PROVIDE DIMENSIONAL INFORMATION, EXCEPT WHERE DIMENSIONS ARE SPECIFICALLY INDICATED. SHOULD YOU REQUIRE ADDITIONAL DIMENSIONS, PLEASE CONTACT Gaillard Design & Plan.

BUILDER:

National Fence & Deck

PROJECT INFO:

PROJECT ADDRESS:
 6020 Dalgetty Drive NW

PROJECT CITY:

Calgary, Alberta

LEGAL DESCRIPTION:

Lot 43 Block Plan

PROJECT FILE:

GDP2016-1-110a.pln

DRAWING INFO:

Detached Garage

Detached Garage/Out Building

1" ACTUAL


IF THE ABOVE DIMENSION DOES NOT MEASURE ONE INCH (1") EXACTLY, THIS DRAWING WILL HAVE BEEN ENLARGED OR REDUCED, AFFECTING ALL LABELED SCALES.

DATE:	2016-05-27
SCALE:	AS NOTED
SHEET SIZE:	17x11
DESIGN BY:	GD
DRAWN BY:	TDG


NOTE: ALL DIMENSIONS ARE TO FRAMING/CONCRETE UNLESS INDICATED OTHERWISE

SHEET INDEX: ARCHITECTURAL
DG-2


Elevation/Section

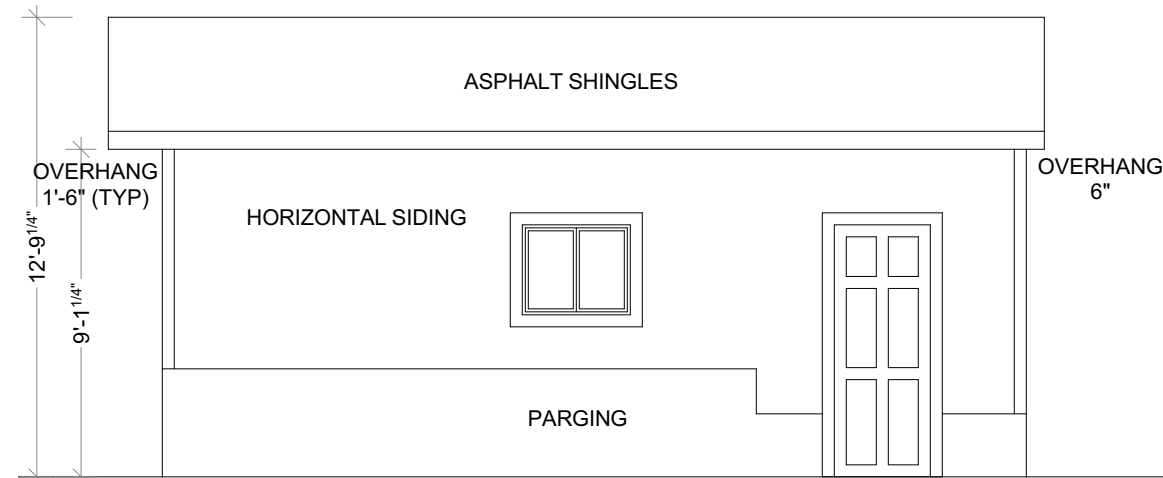


LEFT ELEVATION

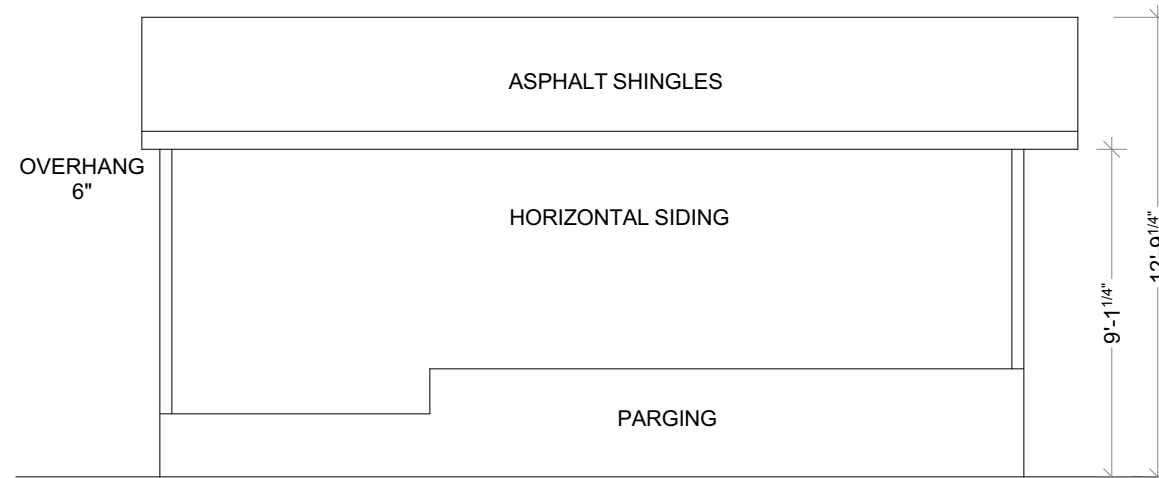


RIGHT ELEVATION

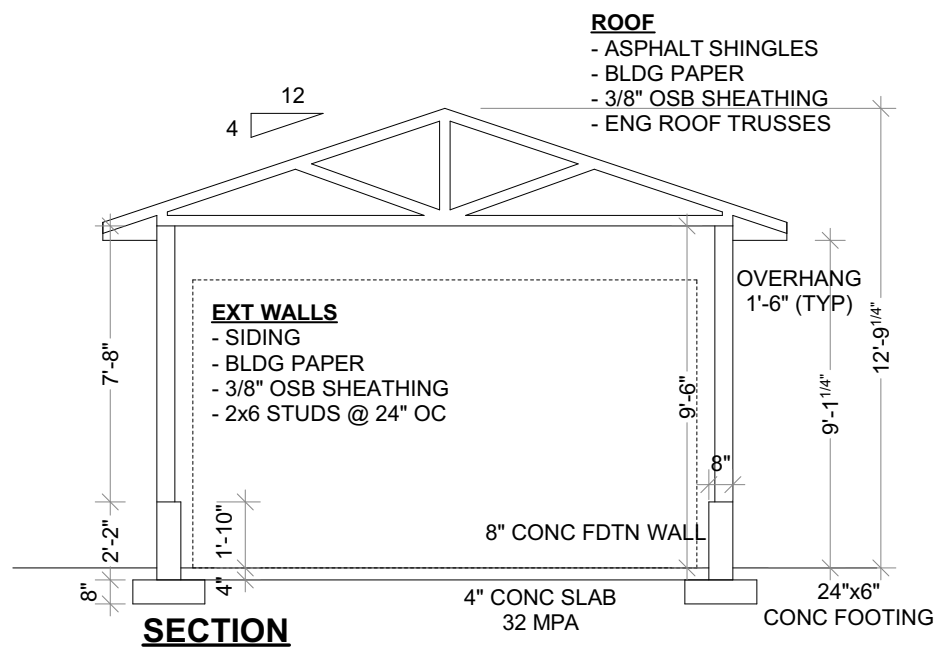

SECTION

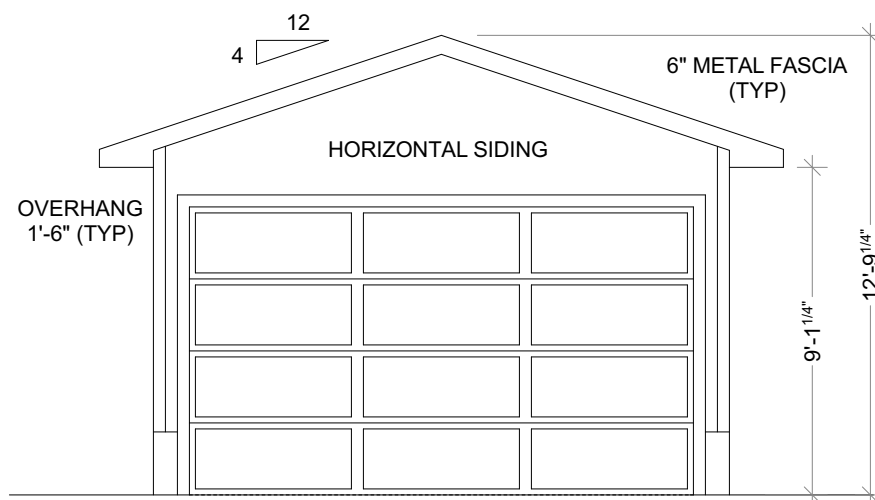

FRONT ELEVATION

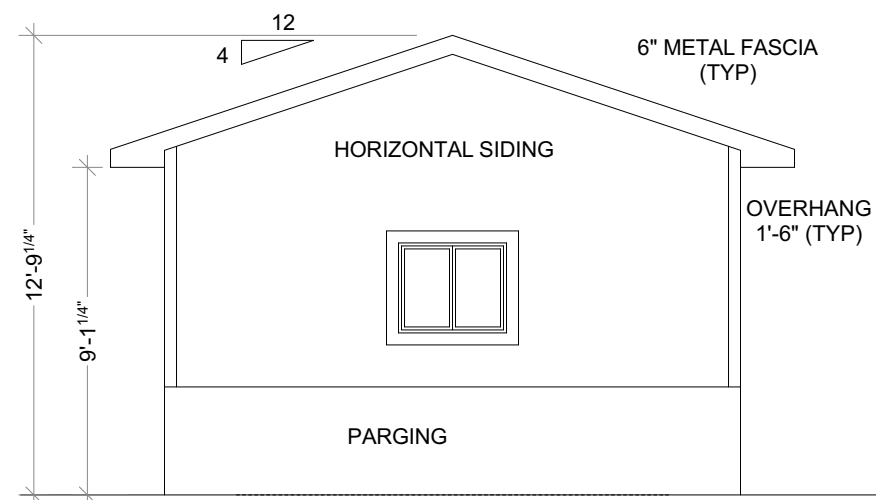

REAR ELEVATION

Elevation/Section

SCALE: 3/16" = 1'-0"



Gaillard Design & Plan

IMAGINE - CREATE - VISUALIZE - ILLUSTRATE - INFORM

ARCHITECTURAL DESIGN & DRAFTING

CALGARY, ALBERTA
 PH: 403-703-7322
 E-MAIL: tom@gaillarddesignandplan.com
 WEB SITE: gaillarddesignandplan.com

NOTES:

THESE DOCUMENTS ARE INSTRUMENTS OF SERVICE AND AS SUCH REMAIN THE PROPERTY OF Gaillard Design & Plan. USE OR PUBLICATION REQUIRES WRITTEN APPROVAL FROM Gaillard Design & Plan.

DO NOT DETERMINE DIMENSIONS BY SCALING OFF THESE DRAWINGS.

THESE DRAWINGS ARE A GRAPHIC REPRESENTATION AND ARE NOT INTENDED TO PROVIDE DIMENSIONAL INFORMATION, EXCEPT WHERE DIMENSIONS ARE SPECIFICALLY INDICATED. SHOULD YOU REQUIRE ADDITIONAL DIMENSIONS, PLEASE CONTACT Gaillard Design & Plan.

BUILDER:

National Fence & Deck

PROJECT INFO:

PROJECT ADDRESS:
 6020 Dalgetty Drive NW

PROJECT CITY:
 Calgary, Alberta

LEGAL DESCRIPTION:
 Lot 43 Block Plan

PROJECT FILE:
 GDP2016-1-110a.pln

DRAWING INFO:

Detached Garage

Detached Garage/Out Building

1" ACTUAL

IF THE ABOVE DIMENSION DOES NOT MEASURE ONE INCH (1") EXACTLY, THIS DRAWING WILL HAVE BEEN ENLARGED OR REDUCED, AFFECTING ALL LABELED SCALES.

DATE: 2016-05-27

SCALE: AS NOTED

SHEET SIZE: 17x11

DESIGN BY: GD


DRAWN BY: TDG

NOTE: ALL DIMENSIONS ARE TO FRAMING/CONCRETE UNLESS INDICATED OTHERWISE

SHEET INDEX: ARCHITECTURAL

DG-3

Garage Plan

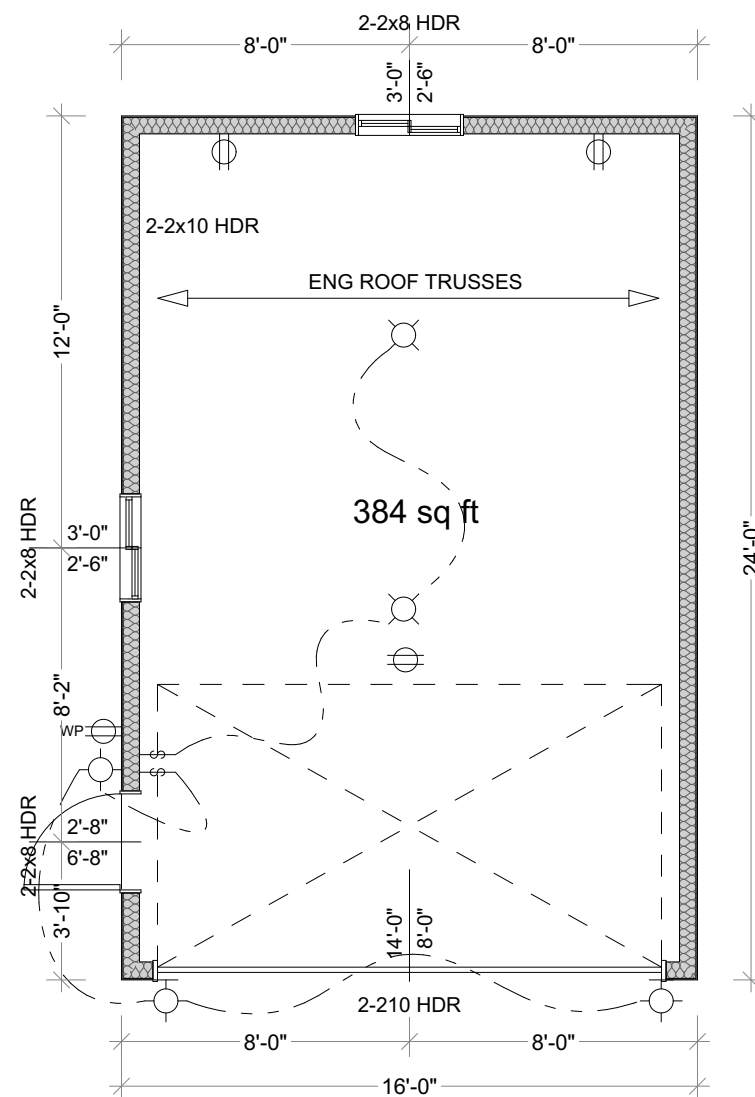

Garage Plan
 SCALE: 3/16" = 1'-0"