



Gaillard Design & Plan
 IMAGINE - CREATE - VISUALIZE - ILLUSTRATE - INFORM
ARCHITECTURAL DESIGN & DRAFTING
 CALGARY, ALBERTA
 PH: 403-703-7322
 E-MAIL: tom@gaillarddesignandplan.com
 WEB SITE: gaillarddesignandplan.com

NOTES:

THESE DOCUMENTS ARE INSTRUMENTS OF SERVICE AND AS SUCH REMAIN THE PROPERTY OF Gaillard Design & Plan USE OR PUBLICATION REQUIRES WRITTEN APPROVAL FROM Gaillard Design & Plan

DO NOT DETERMINE DIMENSIONS BY SCALING OFF THESE DRAWINGS.

THESE DRAWINGS ARE A GRAPHIC REPRESENTATION AND ARE NOT INTENDED TO PROVIDE DIMENSIONAL INFORMATION, EXCEPT WHERE DIMENSIONS ARE SPECIFICALLY INDICATED. SHOULD YOU REQUIRE ADDITIONAL DIMENSIONS, PLEASE CONTACT Gaillard Design & Plan.

BUILDER:

National Fence & Deck

PROJECT INFO:

PROJECT ADDRESS:
 Civic Address

PROJECT CITY:
 Calgary, Alberta

LEGAL DESCRIPTION:
 Lot ## Block ## Plan ###-####

PROJECT FILE:
 GDP2016-1-112a.pln

DRAWING INFO:

Deck Permit

Deck

1" ACTUAL

IF THE ABOVE DIMENSION DOES NOT MEASURE ONE INCH (1") EXACTLY, THIS DRAWING WILL HAVE BEEN ENLARGED OR REDUCED, AFFECTING ALL LABELED SCALES.



| | |
|-------------|------------|
| DATE: | 2016-04-10 |
| SCALE: | AS NOTED |
| SHEET SIZE: | 17x11 |
| DESIGN BY: | GD |
| DRAWN BY: | TDG |

NOTE: ALL DIMENSIONS ARE TO FRAMING/CONCRETE UNLESS INDICATED OTHERWISE

SHEET INDEX: ARCHITECTURAL
Deck-2


Deck Plan

EXISTING HOUSE

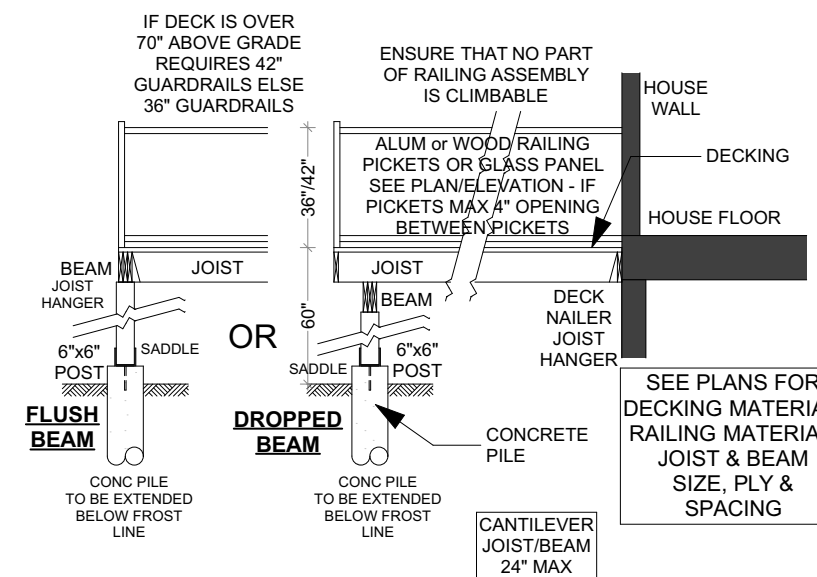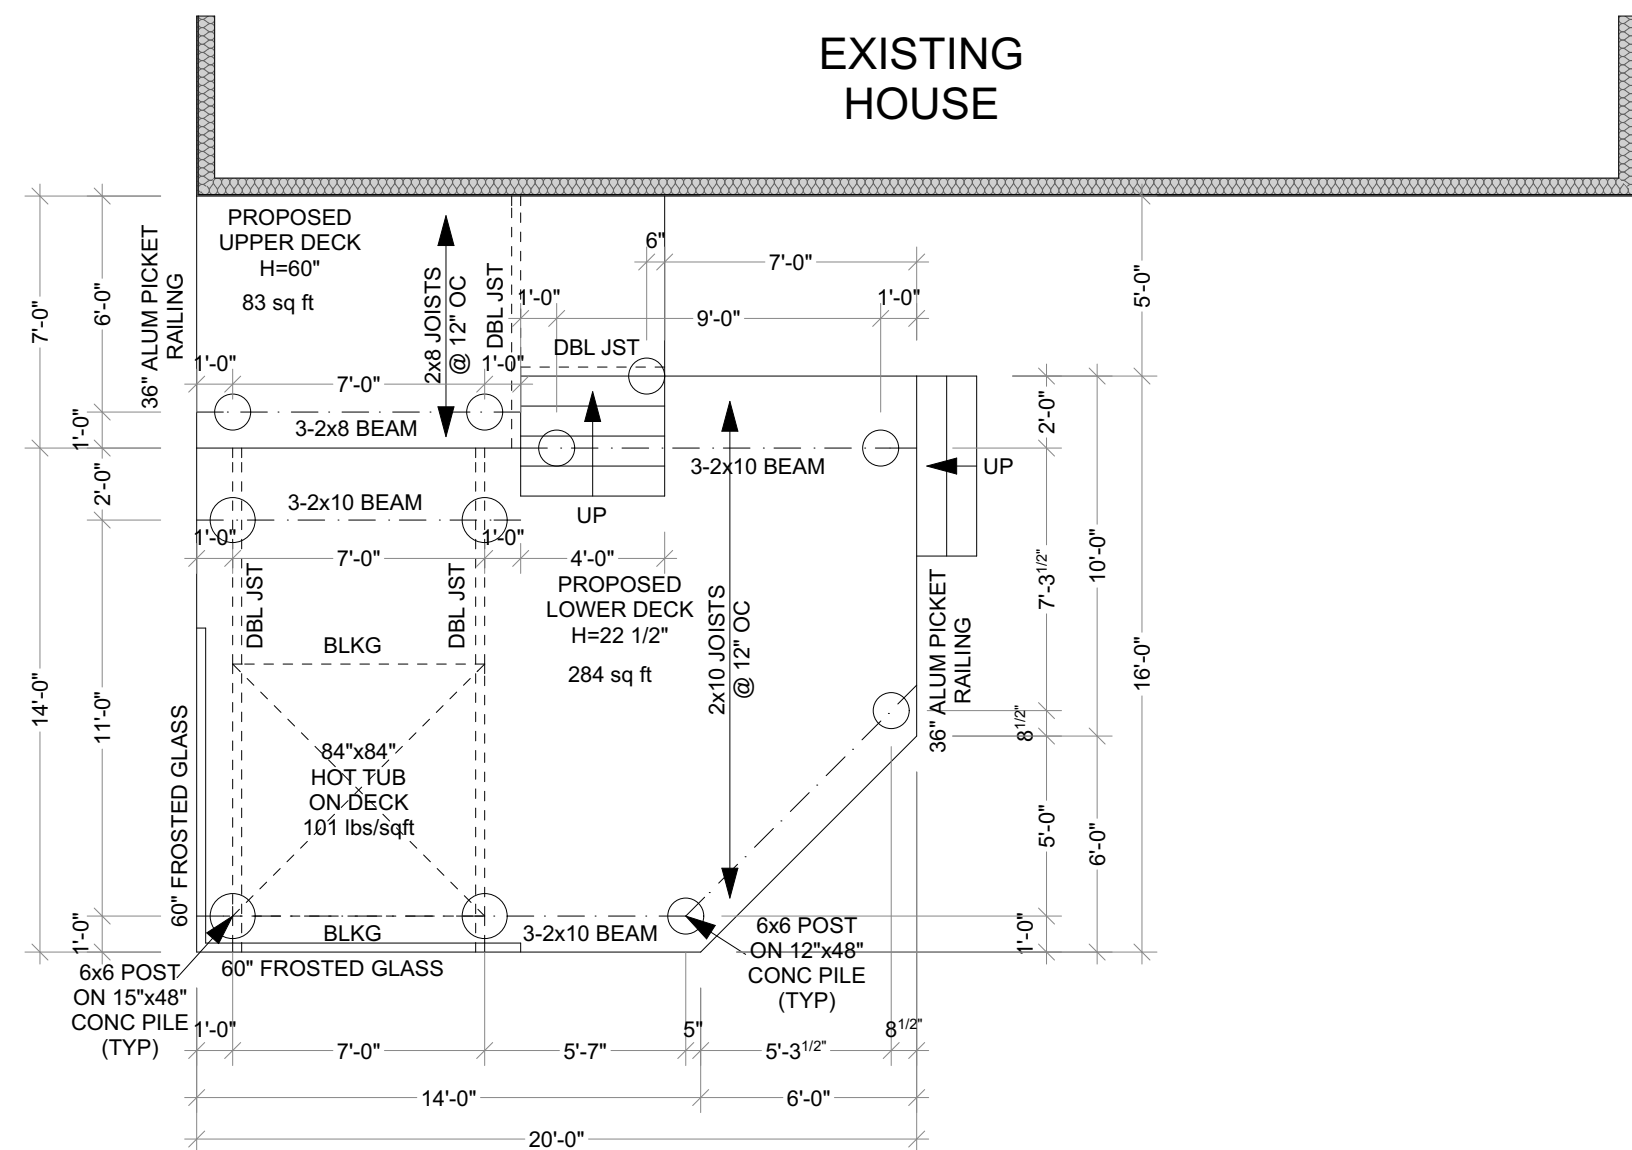

Deck Section

SCALE: 3/16" = 1'-0"

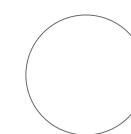

Deck Plan

SCALE: 3/16" = 1'-0"

